




GRANDE RADIUS H/750 SP

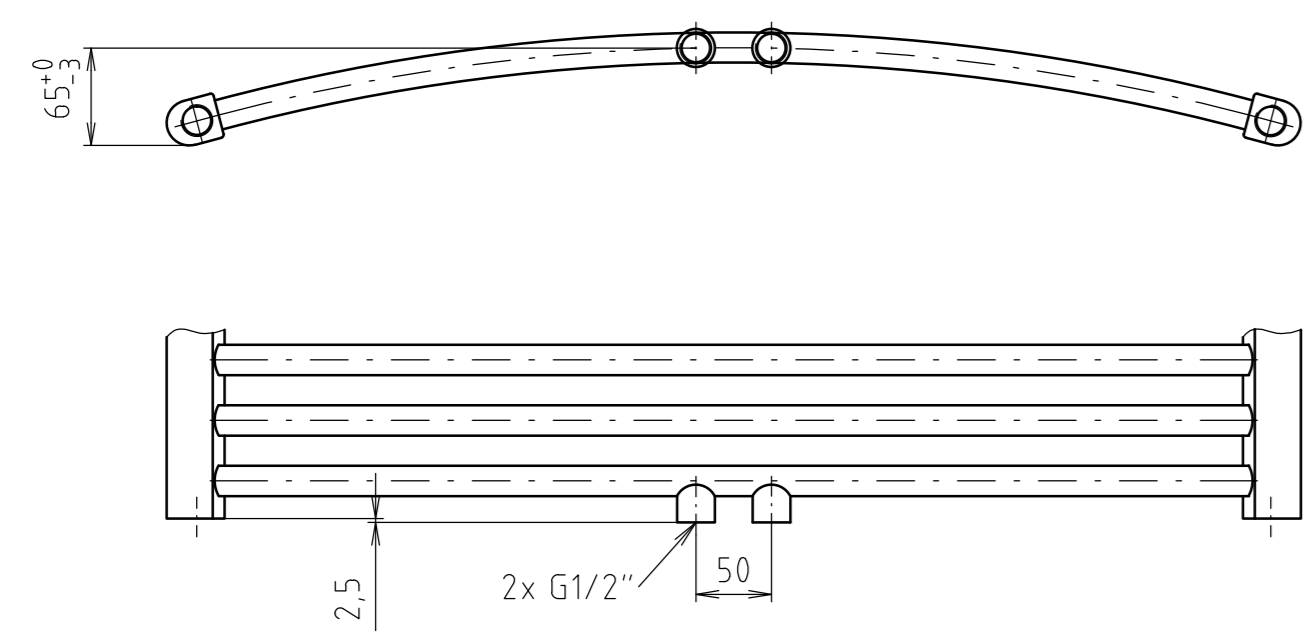


GRANDE RADIUS 650/750

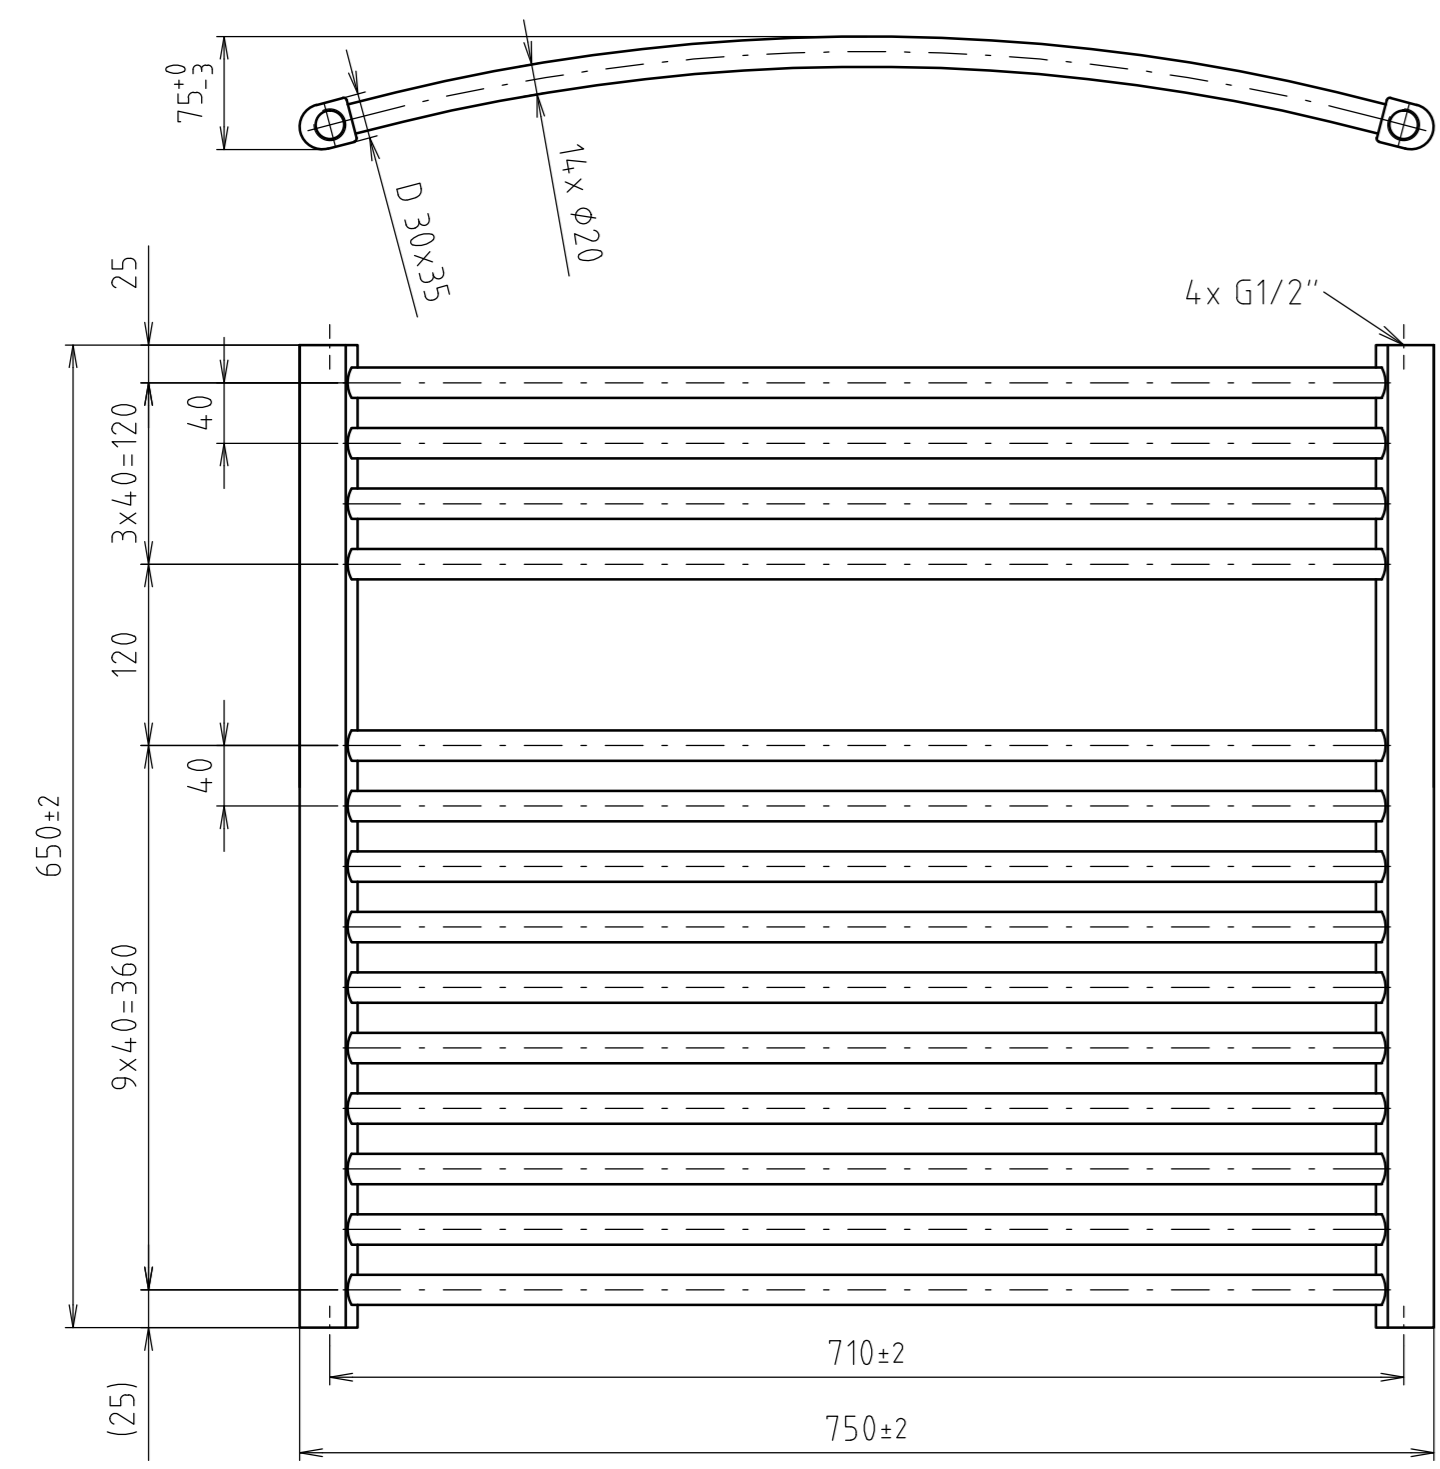


GRANDE RADIUS 970/750

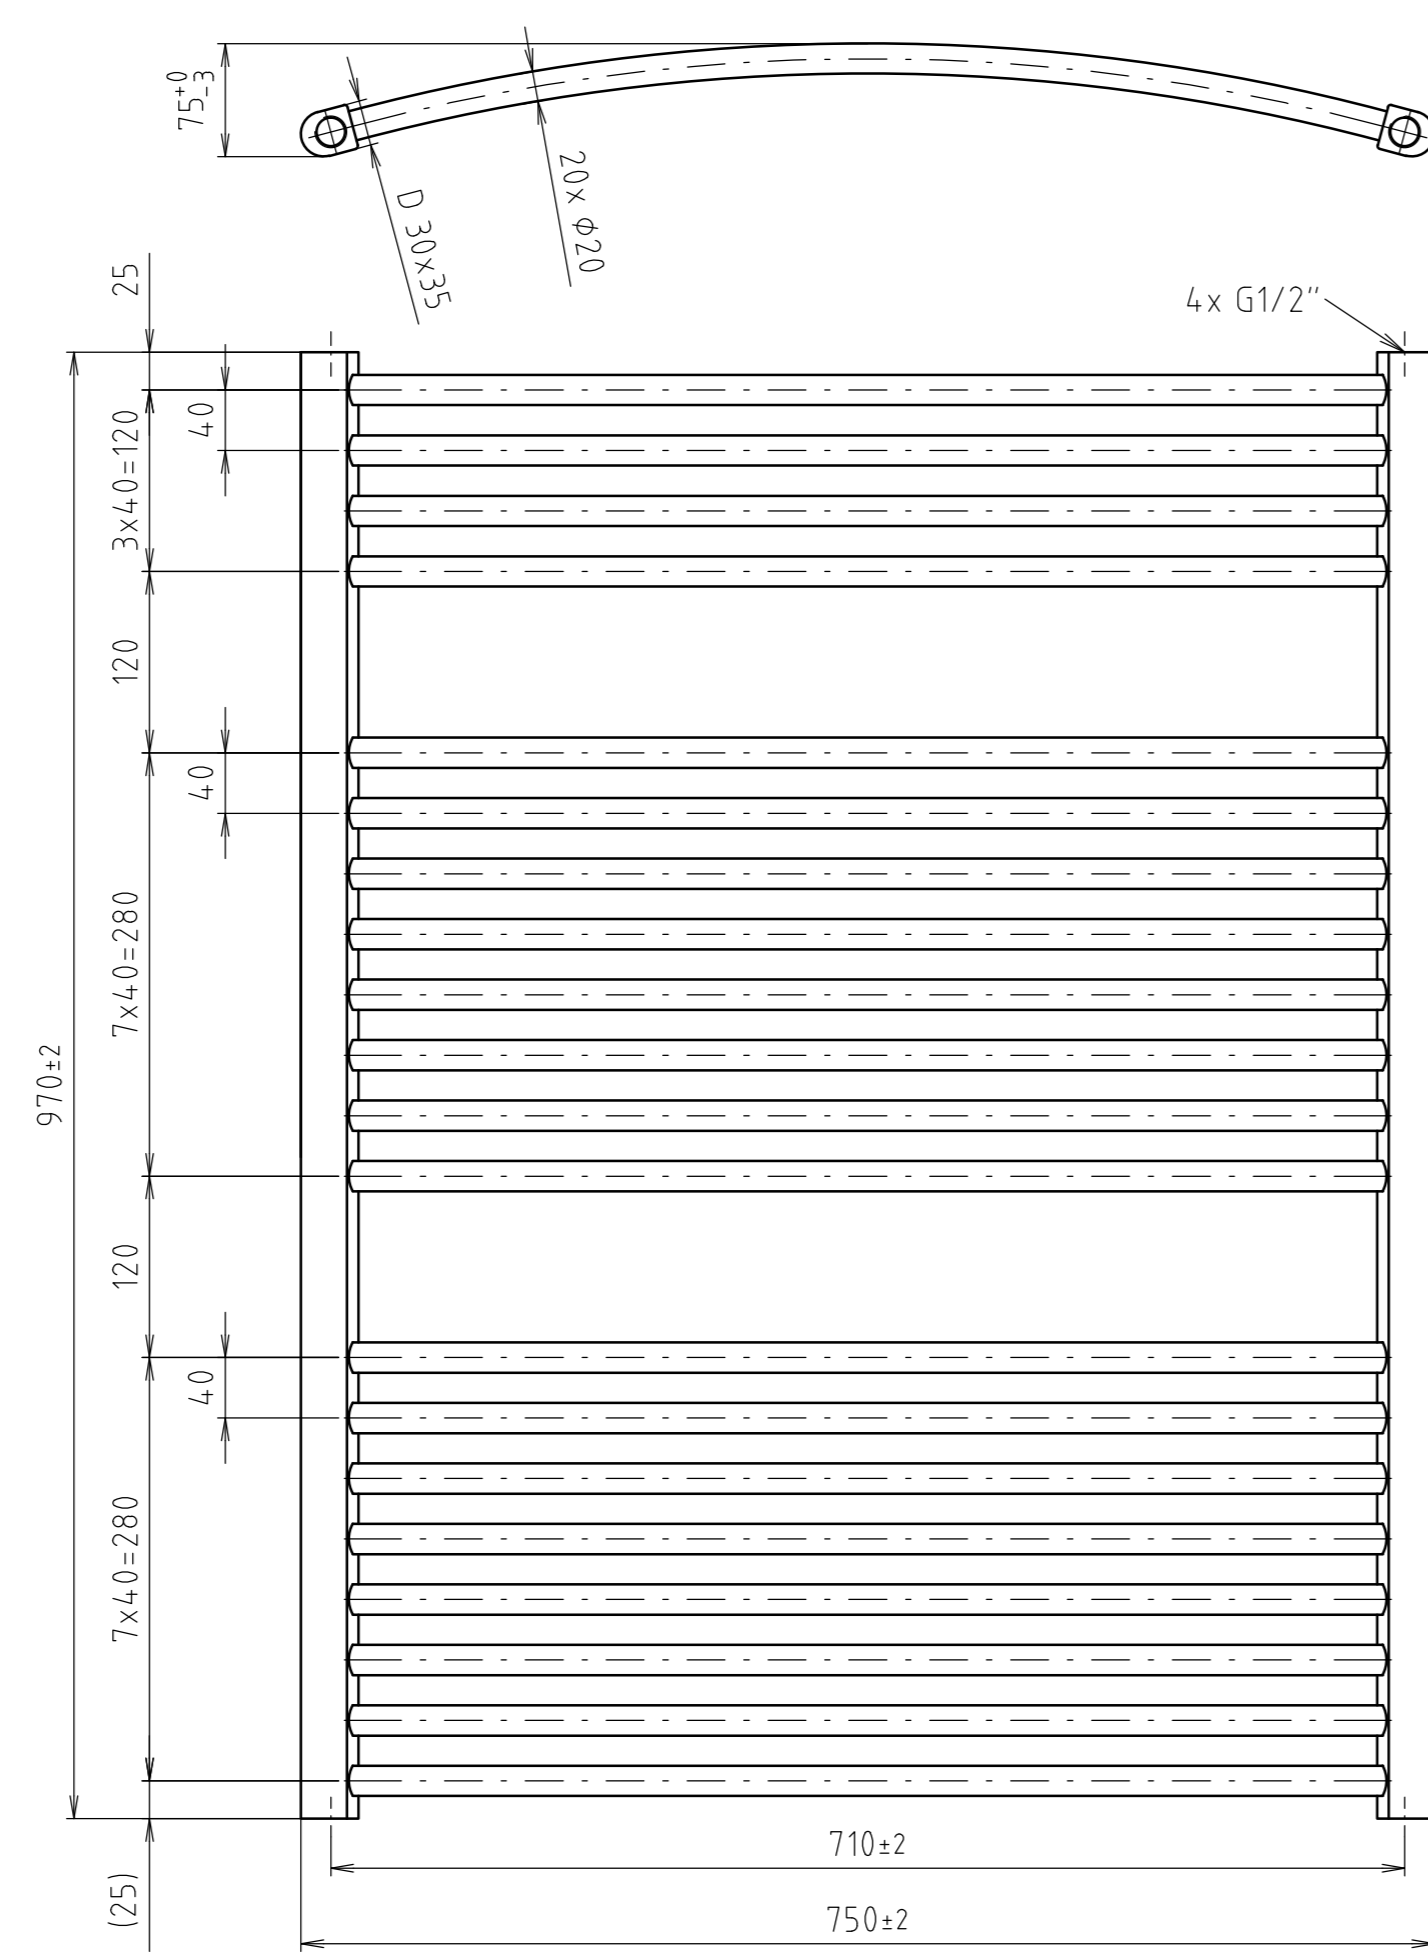

GRANDE RADIUS 1330/750

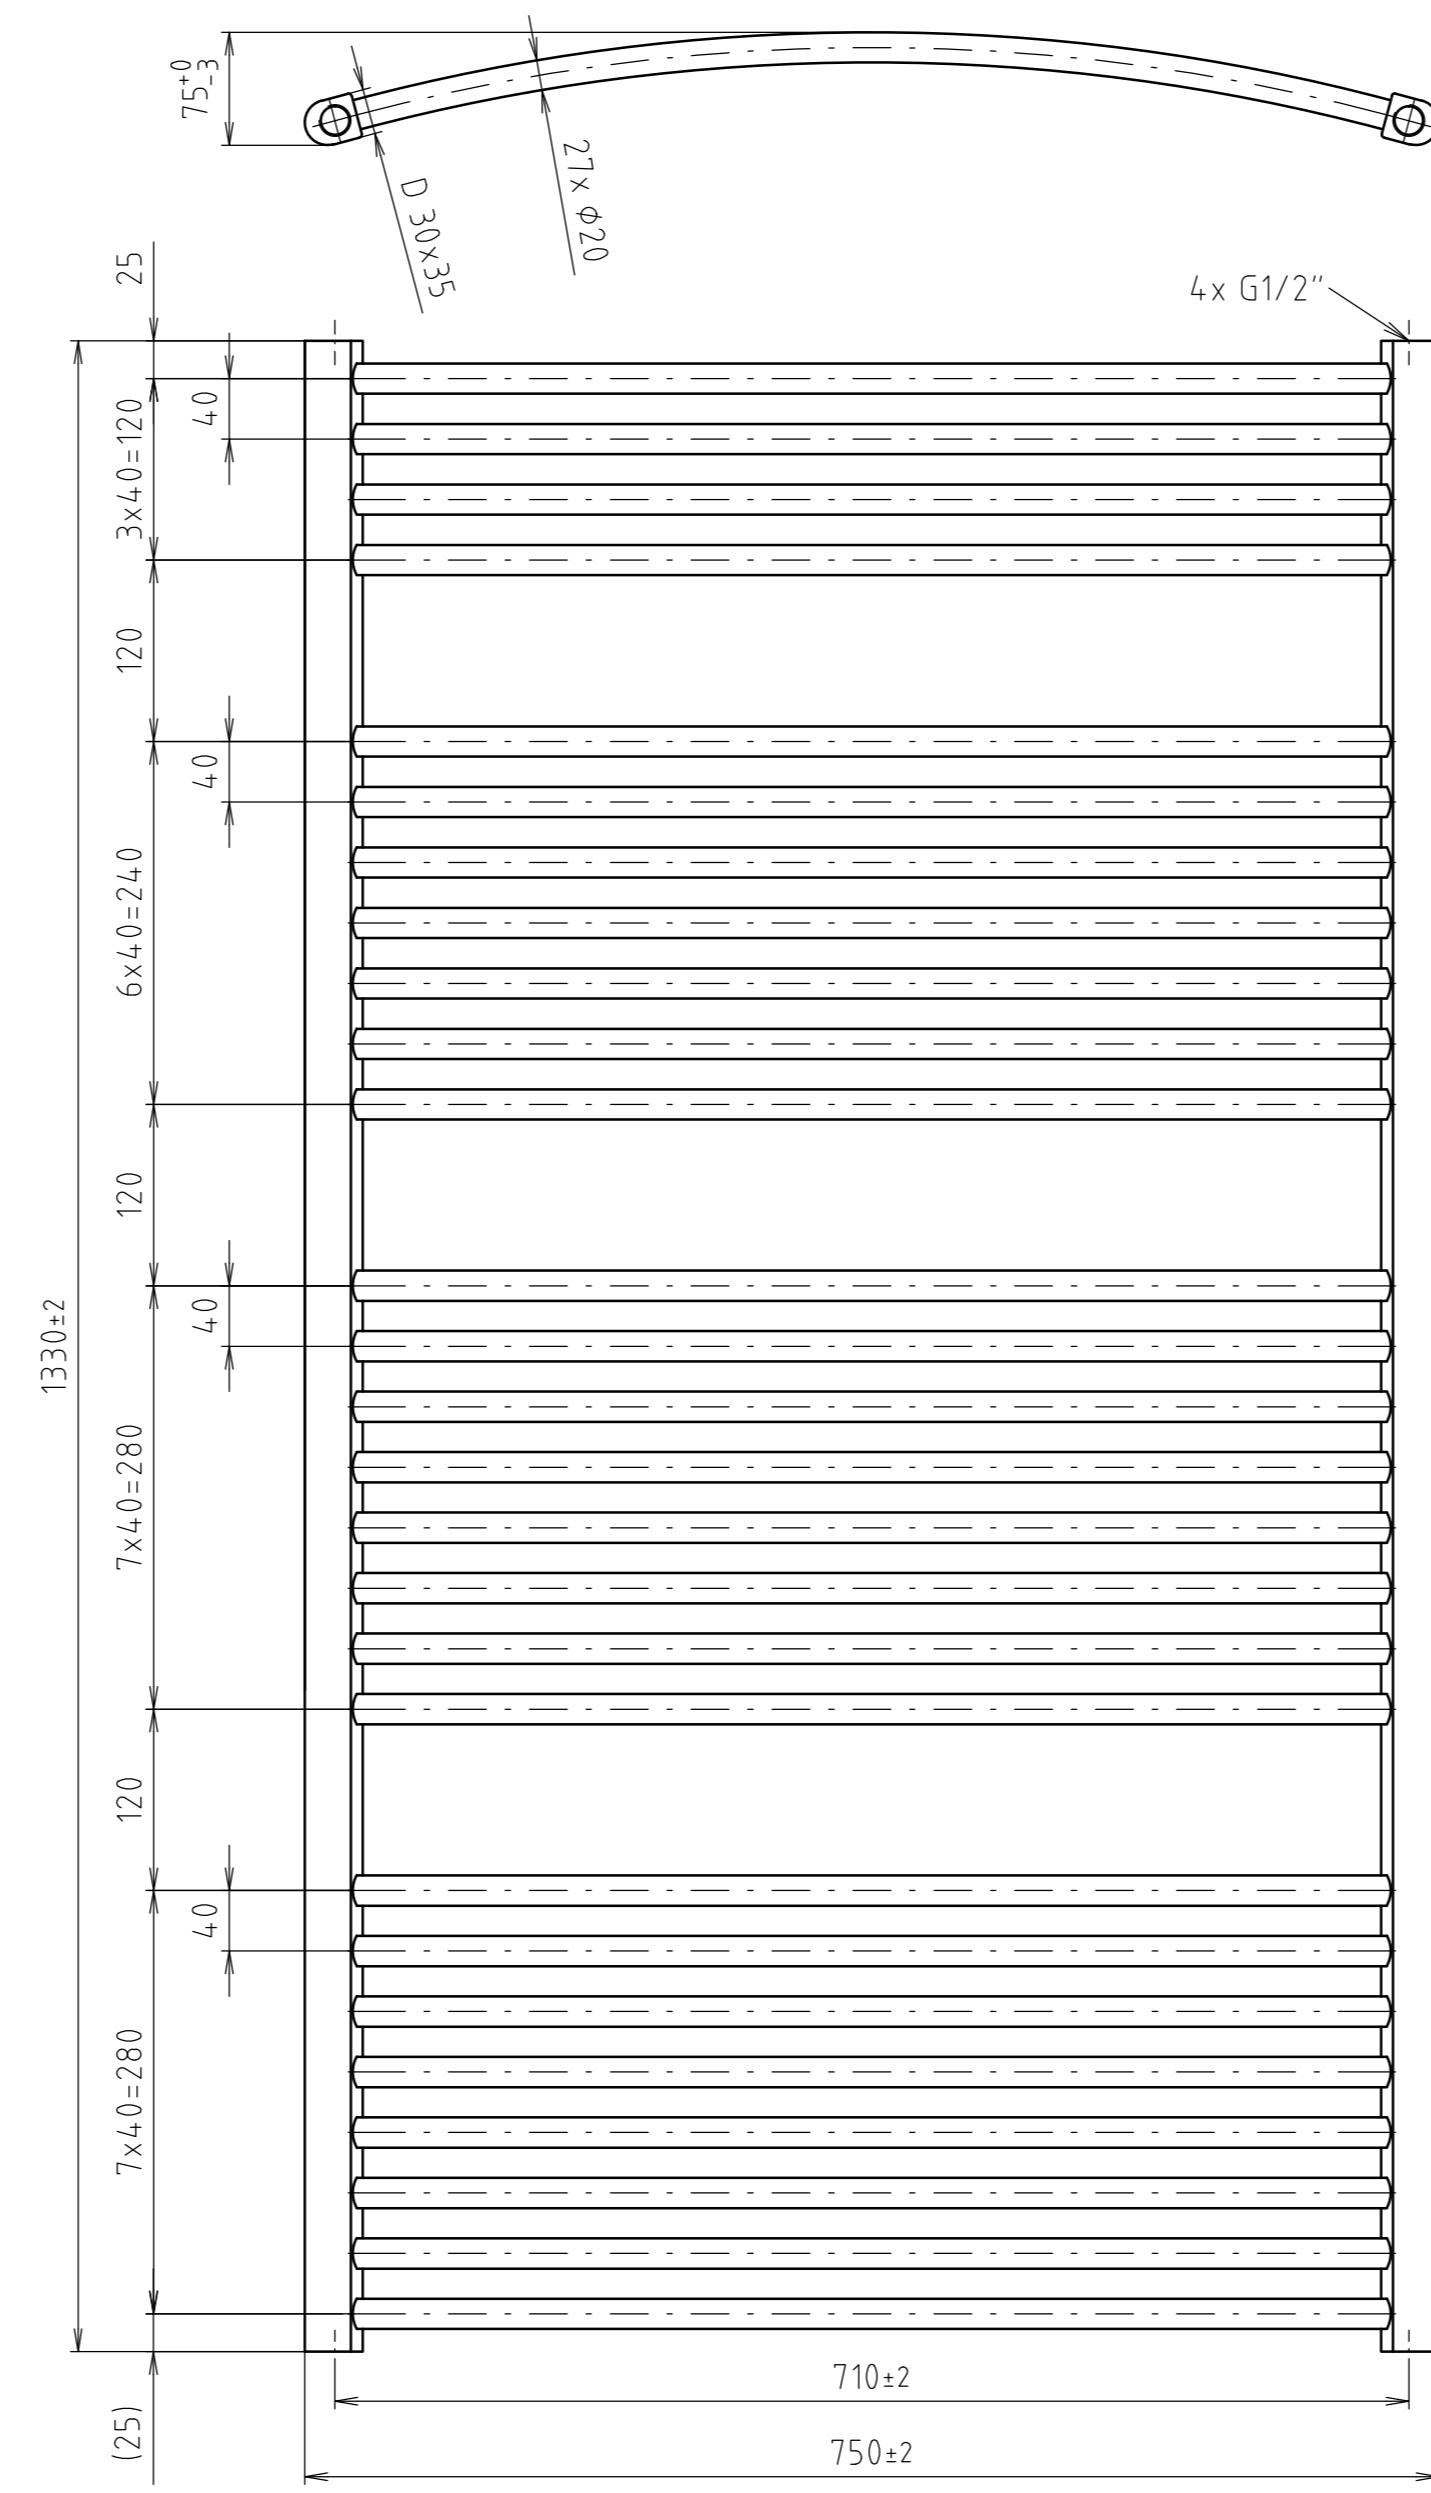

GRANDE RADIUS 1690/750

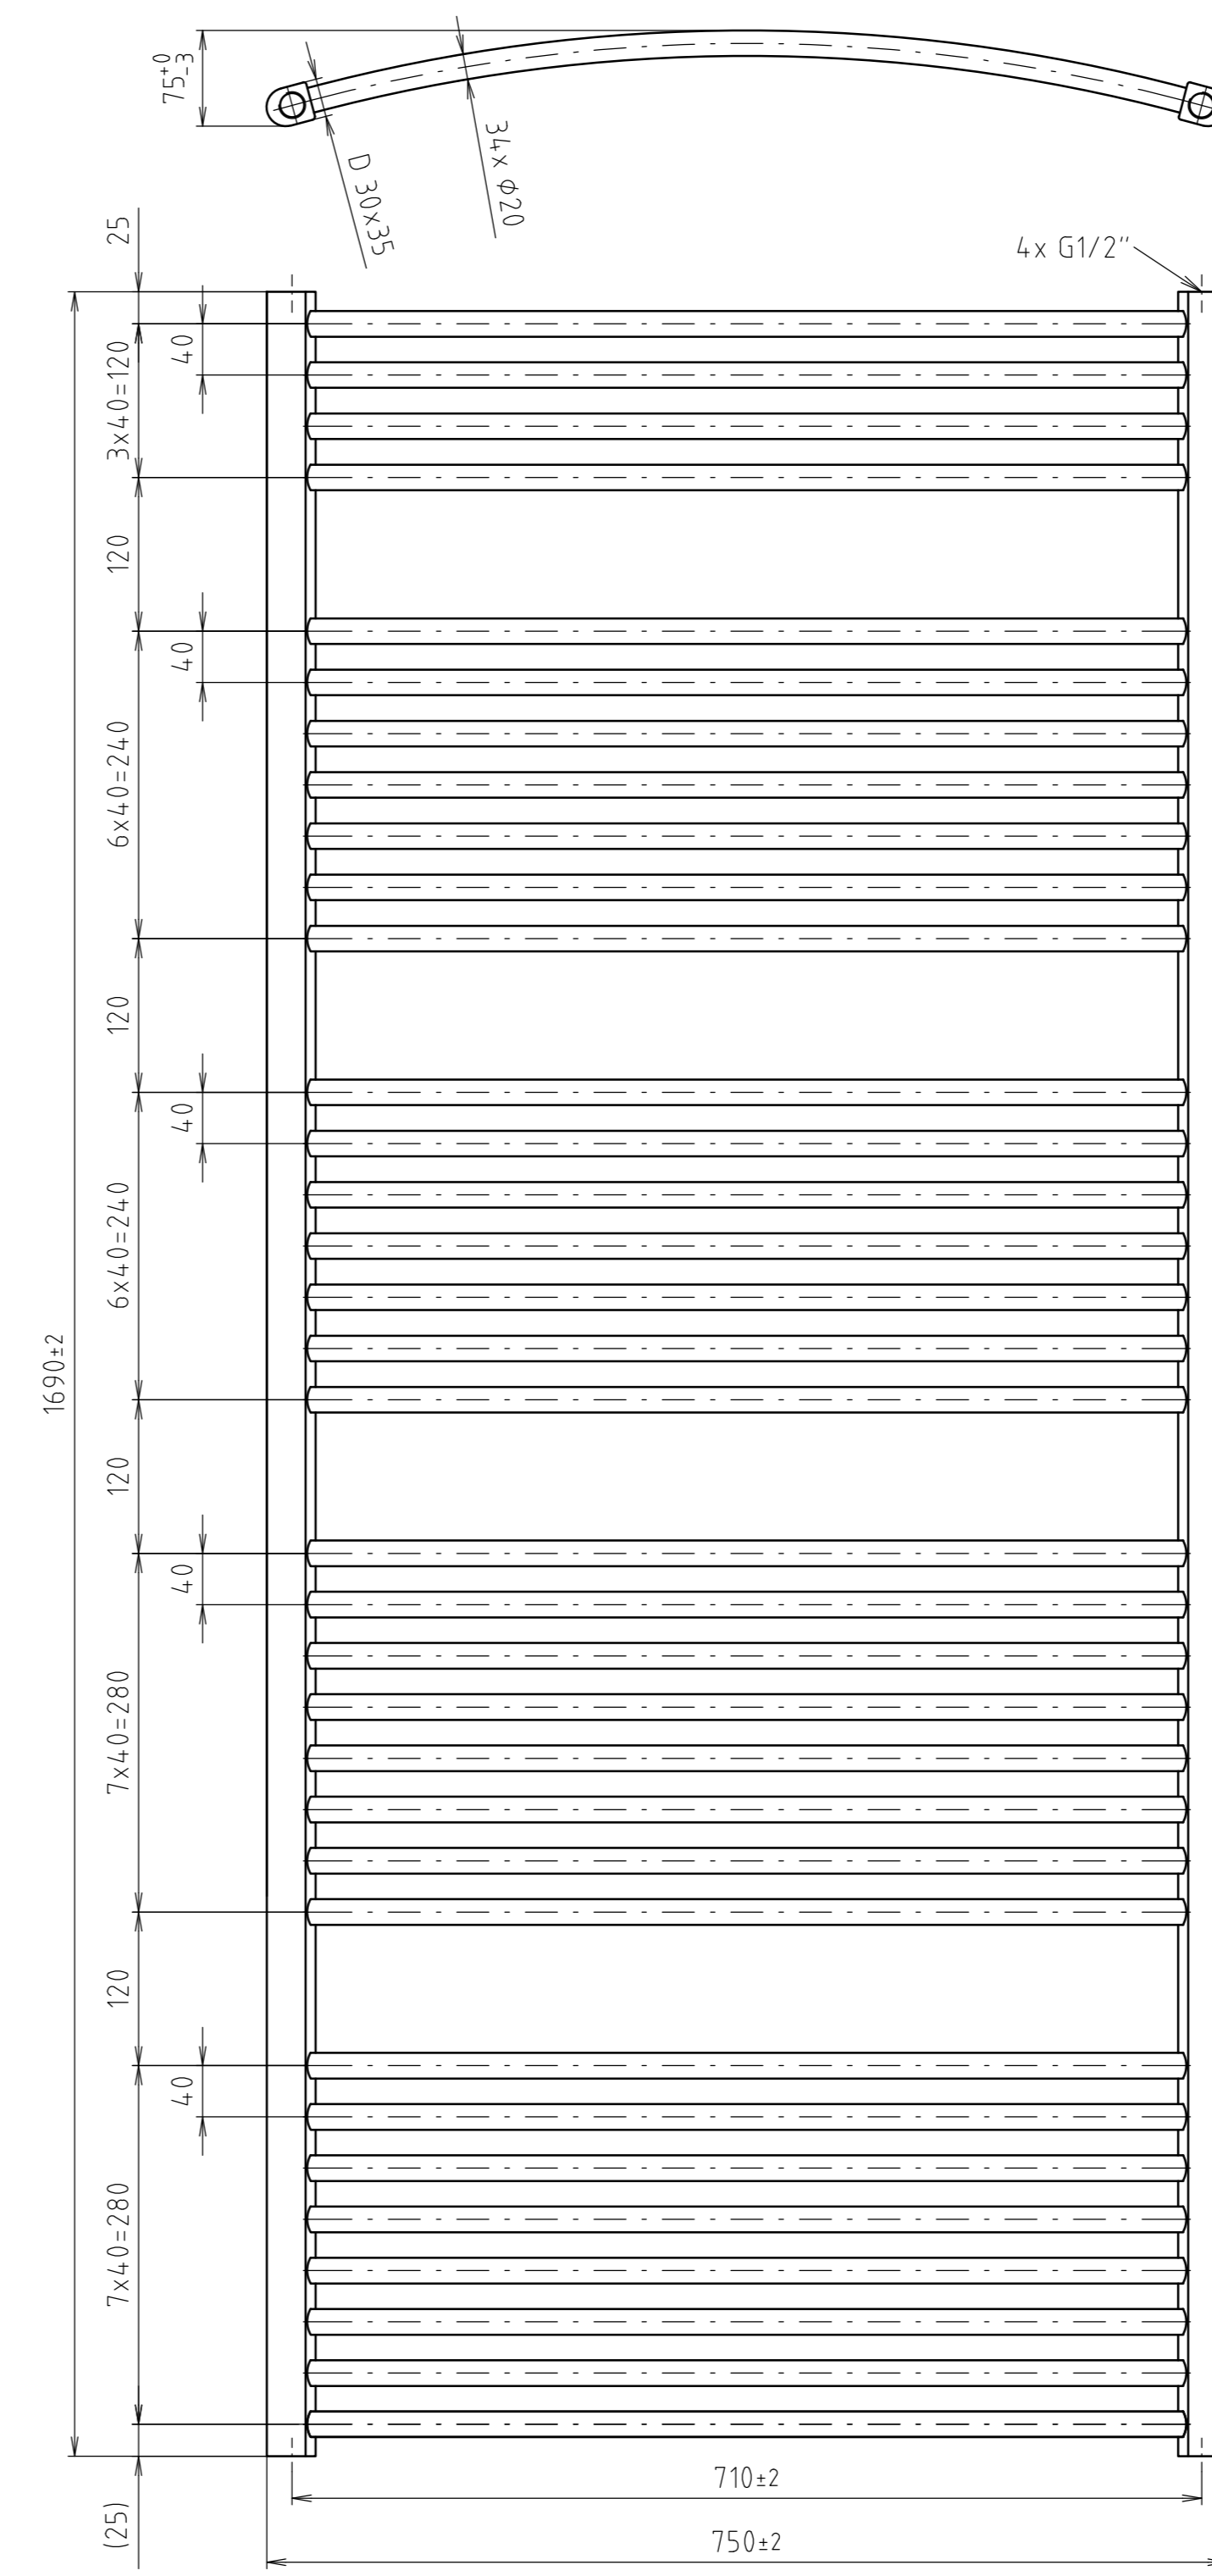

GRANDE RADIUS 1850/750

